


HOUSATONIC RIVER

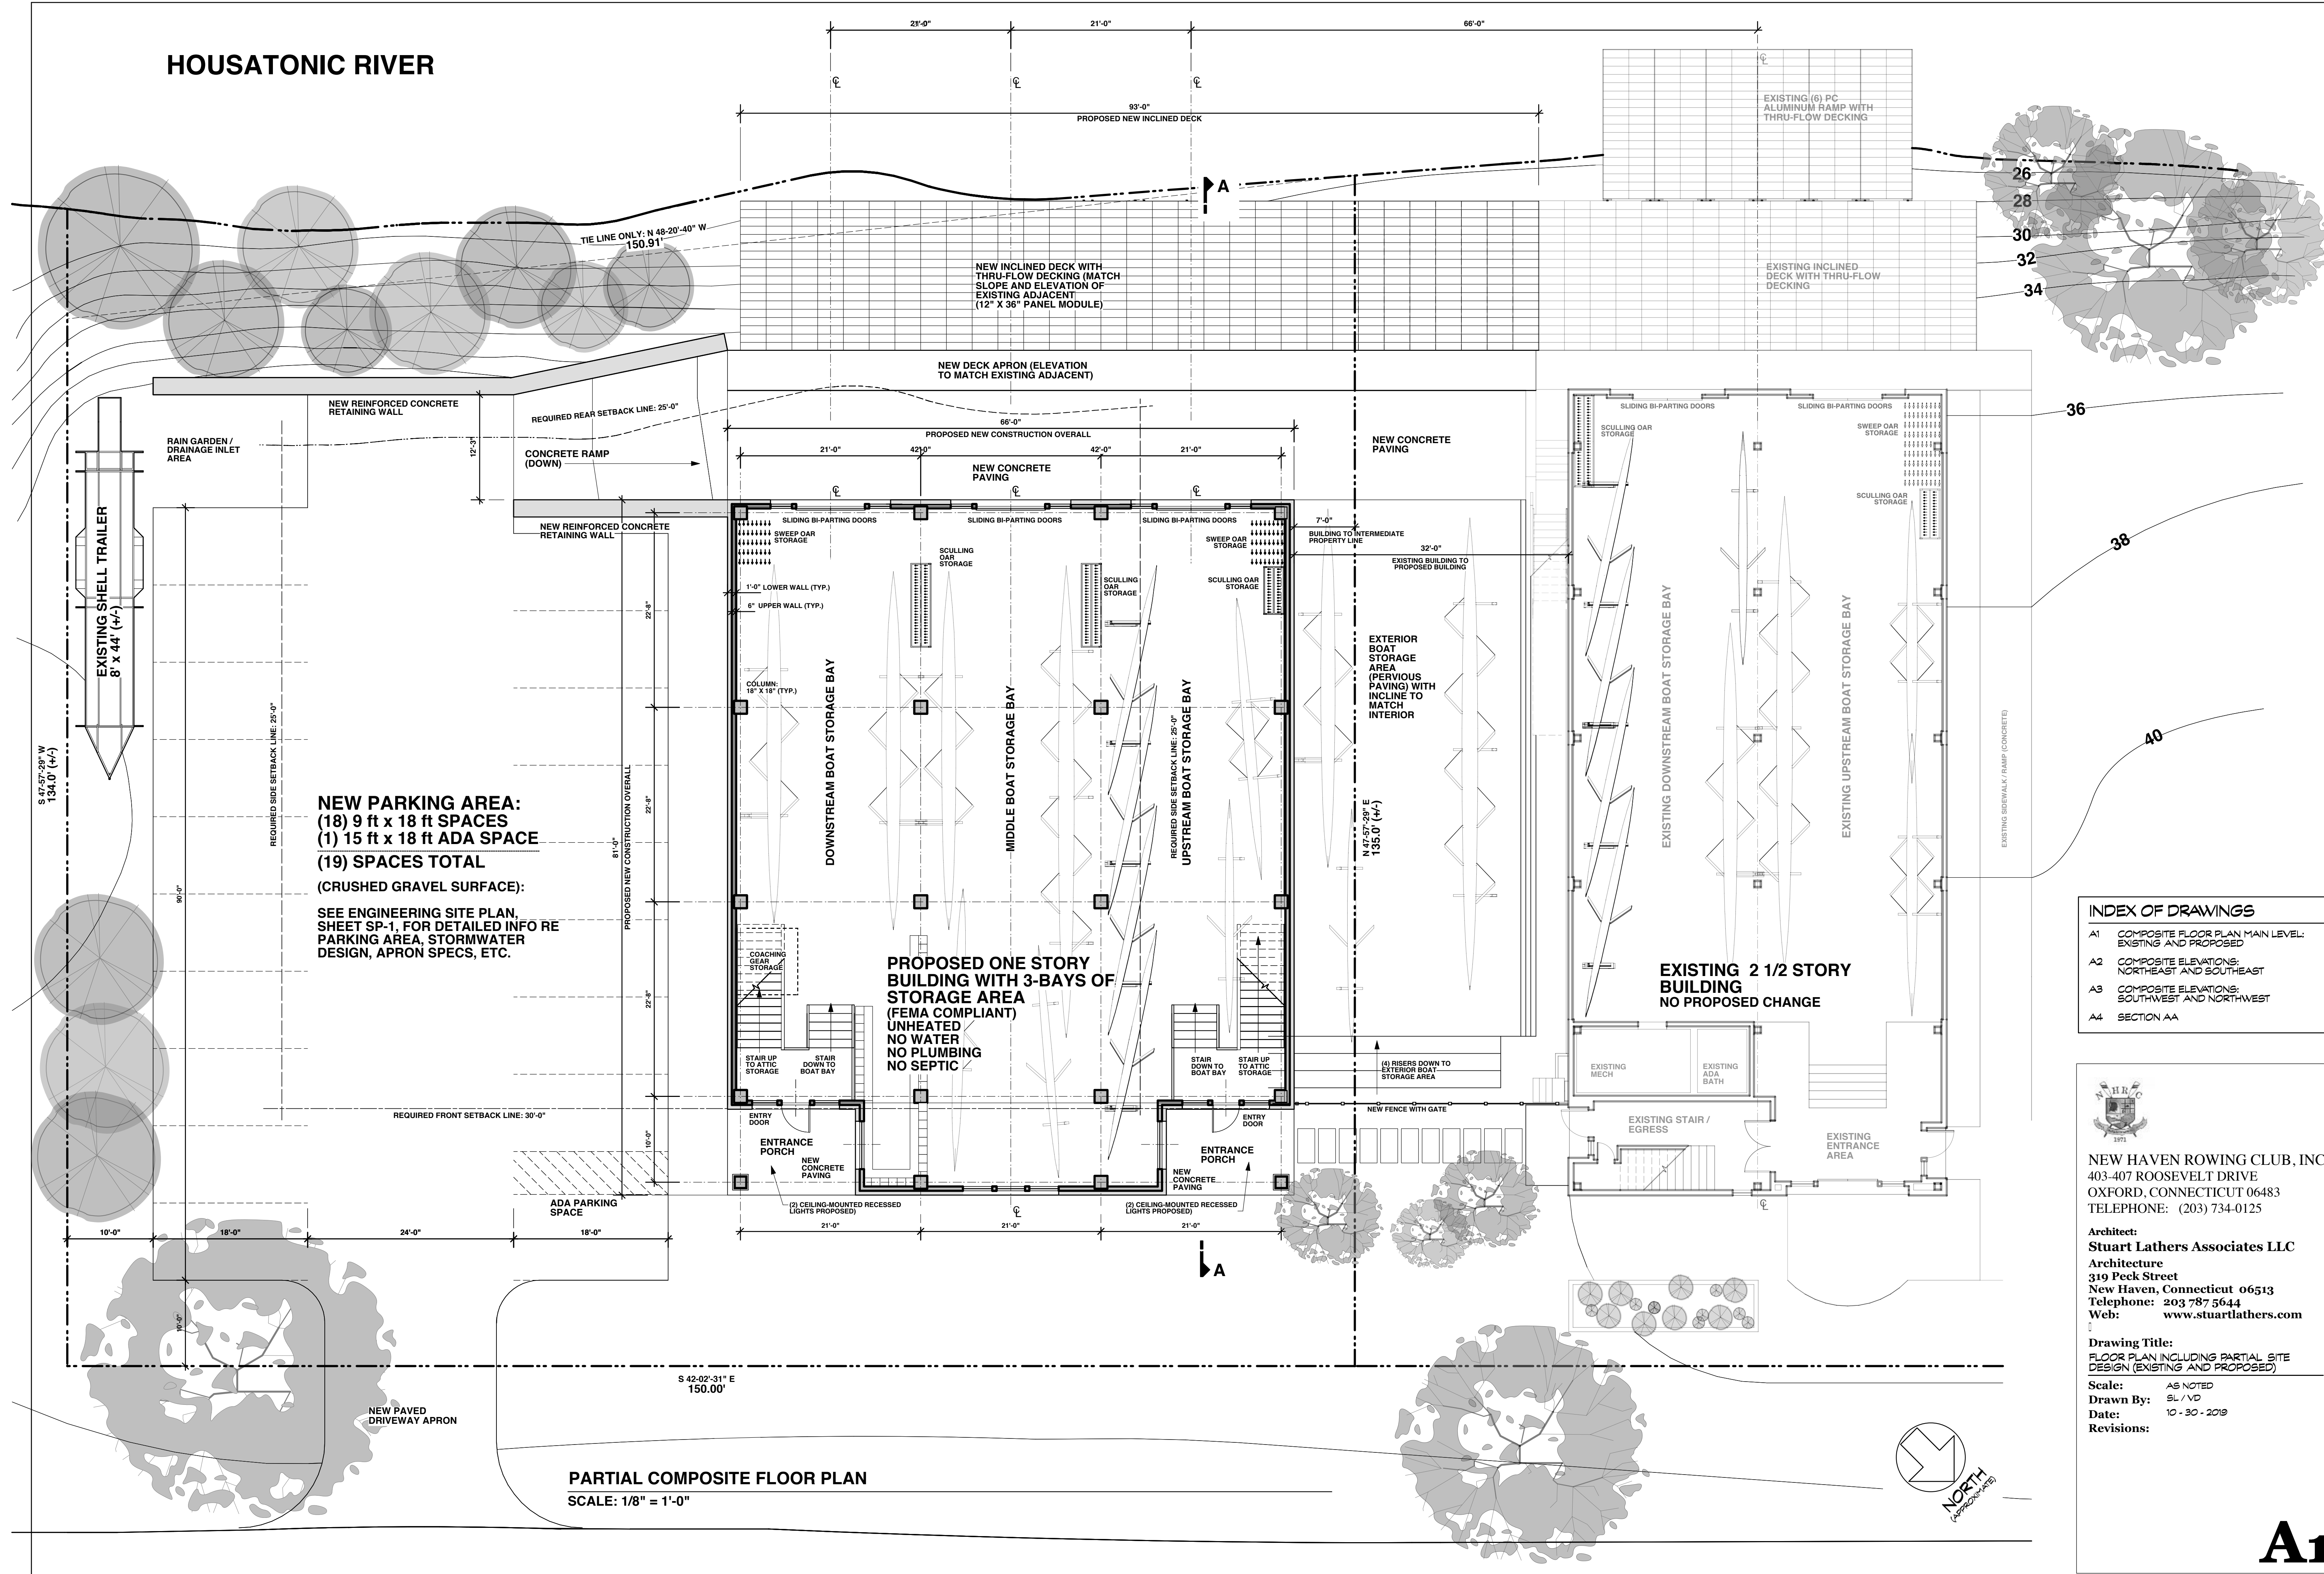

NEW PARKING AREA:
(18) 9 ft x 18 ft SPACES
(1) 15 ft x 18 ft ADA SPACE
(19) SPACES TOTAL
(CRUSHED GRAVEL SURFACE):
 SEE ENGINEERING SITE PLAN,
 SHEET SP-1, FOR DETAILED INFO RE
 PARKING AREA, STORMWATER
 DESIGN, APRON SPECS, ETC.

**PROPOSED ONE STORY
 BUILDING WITH 3-BAYS OF
 STORAGE AREA**
(FEMA COMPLIANT)
UNHEATED
NO WATER
NO PLUMBING
NO SEPTIC

**EXISTING 2 1/2 STORY
 BUILDING**
NO PROPOSED CHANGE

INDEX OF DRAWINGS

A1	COMPOSITE FLOOR PLAN MAIN LEVEL: EXISTING AND PROPOSED
A2	COMPOSITE ELEVATIONS: NORTHEAST AND SOUTHEAST
A3	COMPOSITE ELEVATIONS: SOUTHWEST AND NORTHWEST
A4	SECTION AA


NEW HAVEN ROWING CLUB, INC.
 403-407 ROOSEVELT DRIVE
 OXFORD, CONNECTICUT 06483
 TELEPHONE: (203) 734-0125

Architect:
Stuart Lathers Associates LLC
 Architecture
 319 Peck Street
 New Haven, Connecticut 06513
 Telephone: 203 787 5644
 Web: www.stuartlathers.com

Drawing Title:
 FLOOR PLAN INCLUDING PARTIAL SITE
 DESIGN (EXISTING AND PROPOSED)

Scale: AS NOTED
Drawn By: BL / VPD
Date: 10 - 30 - 2019
Revisions:

PARTIAL COMPOSITE FLOOR PLAN
 SCALE: 1/8" = 1'-0"