

O&G Industries, Inc.
 112 Wall Street, Torrington CT
 Tel: (860) 489-9261

CONTRACT CHANGE ORDER

Project: Oxford Middle School
 To: **Town Of Oxford**

Robert Slie
 486 Oxford Road
 Oxford
 CT 06478

Change No.: **PCO 092**
 Change Name: RFI 376 Add Fence around Propane tanks
 Contract No.: 2011400
 Contract Name: Town Of Oxford
 Change Date: 9/4/20
 Change Amount: **0.00**
 Schedule Impact: **0.00** Days

Description:

This PCO is for adding fencing around propane tanks per FM request.

CE 095
 Out of Scope
 Fully illegible

Contract Change Items			
Change Item No.	Change Event Item No.	Name	Amount (USD)
0001		Site Trade Contractor	16,787.00
0002		CM Contingency Fund	(16,787.00)
Total:			0.00

Tecton Architects

By: _____

Date: _____

Construction Solutions Group, LLC

By: _____

Date: _____

Town Of Oxford

By: _____

Date: _____

O&G Industries, Inc.

By: _____

Date: _____

Gus Kotait
O&G INDUSTRIES, INC.

Fence around Propane tanks
REQUEST FOR INFORMATION

08/21/2020
O&G-RFI-000376

Tim Griffing
FUSS & O'NEILL, INC.

Re: Fence around Propane tanks
RESPONSE TO RFI

08/24/2020
F&O-RSR-000005

Gus Kotait
O&G INDUSTRIES, INC.

Fwd: Fence around Propane tanks
REQUEST FOR PROPOSAL

08/26/2020
O&G-RFP-000011

Gus Kotait
O&G INDUSTRIES, INC.

Fwd: Fence around Propane tanks
GENERAL CORRESPONDENCE

08/26/2020
O&G-GNC-000688

Tim Griffing
FUSS & O'NEILL, INC.

Re: Fence around Propane tanks
GENERAL CORRESPONDENCE

08/31/2020
F&O-GNC-000051

Alison Fredericks
TECTON

Re: Fence around Propane tanks
RESPONSE TO RFI

08/26/2020
TECTON-RSR-000359



Oxford Middle School
State Project #108-0043 N

Fuss & O'Neill, Inc.
56 Quarry Road
Trumbull
CT 06611 United States

MAIL TYPE

Response to RFI

MAIL NUMBER

F&O-RSR-000005

REFERENCE NUMBER

O&G-RFI-000376

Re: Fence around Propane tanks

From: Mr Tim Griffing - Fuss & O'Neill, Inc.
To: Gus Kotait - O&G Industries, Inc.
Sent: Monday, August 24, 2020 4:50:16 PM EDT (GMT -04:00)
Status: N/A


DETAILS

Request: Per FM request please provide an SK for adding a fence around propane tanks.
Thank you
Cost Impact: Yes
Schedule Impact: Yes
Request Attachment: No
Reference Document: Civil Plans
Proposed Solution:

Response Please see the attached sketch. Obtain Fire Marshal approval prior to fence installation.

Response Attachment Yes

FILE ATTACHMENTS (1)


File Name
 SK-CS101.3.pdf

MESSAGE

From: G Kotait
Sent: 8/21/20 6:56:13 AM PDT (GMT -07:00)
To: Tim Griffing, Alison Fredericks
Cc: Karen DePersia, Robert Frank, Frank Rubino
Mail Number: O&G-RFI-000376
Subject: Fence around Propane tanks

Request:	Per FM request please provide an SK for adding a fence around propane tanks. Thank you
Cost Impact:	Yes
Schedule Impact:	Yes
Request Attachment:	No
Reference Document:	Civil Plans
Proposed Solution:	

File Path: J:\DWG\2017\0160A20\Civil\Plan\20170160A20_STP01.dwg Layout: SK-CS101.3 Plotted: Fri, September 18, 2020 - 9:32 AM User: tgriffing
 Plotter: DWG TO PDF-PC3 CTB File: FO.STB
 LAYER STATE:

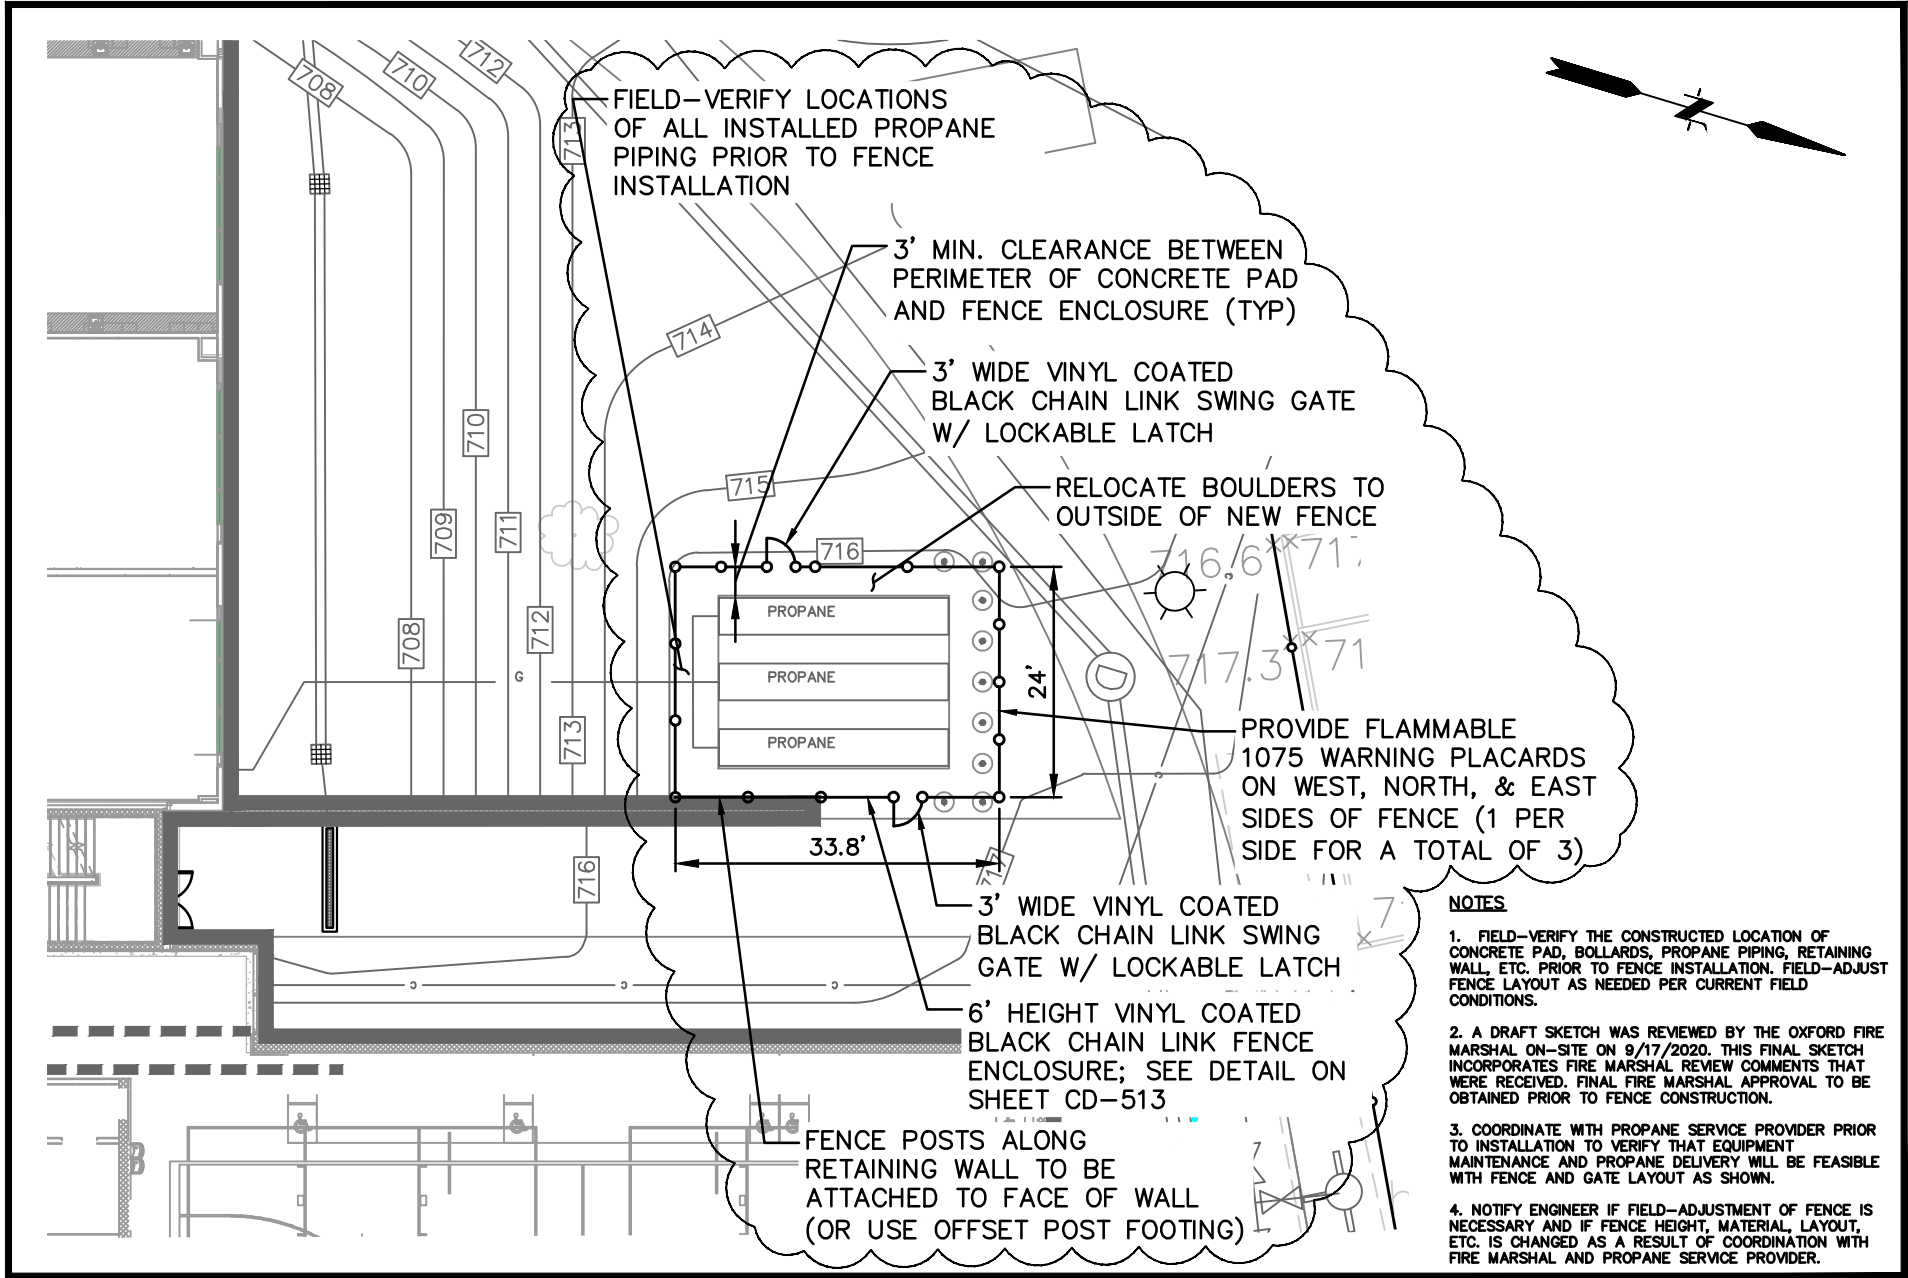

NOTES

1. FIELD-VERIFY THE CONSTRUCTED LOCATION OF CONCRETE PAD, BOLLARDS, PROPANE PIPING, RETAINING WALL, ETC. PRIOR TO FENCE INSTALLATION. FIELD-ADJUST FENCE LAYOUT AS NEEDED PER CURRENT FIELD CONDITIONS.
2. A DRAFT SKETCH WAS REVIEWED BY THE OXFORD FIRE MARSHAL ON-SITE ON 9/17/2020. THIS FINAL SKETCH INCORPORATES FIRE MARSHAL REVIEW COMMENTS THAT WERE RECEIVED. FINAL FIRE MARSHAL APPROVAL TO BE OBTAINED PRIOR TO FENCE CONSTRUCTION.
3. COORDINATE WITH PROPANE SERVICE PROVIDER PRIOR TO INSTALLATION TO VERIFY THAT EQUIPMENT MAINTENANCE AND PROPANE DELIVERY WILL BE FEASIBLE WITH FENCE AND GATE LAYOUT AS SHOWN.
4. NOTIFY ENGINEER IF FIELD-ADJUSTMENT OF FENCE IS NECESSARY AND IF FENCE HEIGHT, MATERIAL, LAYOUT, ETC. IS CHANGED AS A RESULT OF COORDINATION WITH FIRE MARSHAL AND PROPANE SERVICE PROVIDER.

SCALE:
 HORZ.: 1"=20'
 VERT.:
 DATUM:
 HORZ.:
 VERT.:
 0 10 20
GRAPHIC SCALE

FUSS & O'NEILL
 56 QUARRY ROAD
 TRUMBULL, CONNECTICUT 06611
 203.374.3748
 www.fando.com

TOWN OF OXFORD
 CHAIN LINK FENCE ENCLOSURE FOR PROPANE TANKS SKETCH
 (IN RESPONSE TO FIRE MARSHAL REQUEST)
 OXFORD MIDDLE SCHOOL

PROJ. No.: 20170160.A20
 DATE: 9/18/2020
SK-CS101.3

OXFORD

CONNECTICUT

CHECKED BY:	DATE:	OXFORD MIDDLE SCHOOL PROJECT 40 GREAT OAK ROAD OXFORD, CT 06478	DATE OF WORK:	PROPOSED	REPORT NO.
CONTRACTOR PERFORMING WORK: Guerrera Construction			FEDERAL AID NO:	PROJECT NO.	
DESCRIPTION OF WORK: Install 116' of 6' Fence at Propane Tanks, topsoil, regrade and reseed area. **REVISED**				CONSTRUCTION ORDER	
				ITEM NO.	

Reviewed

By kotait09/22/2020 7:36:31
AM

LABOR				MATERIAL AND SUBCONTRACTOR				EQUIPMENT					
Class	No.	Total Hours	Rate	Description	Quantity	Unit Price	Amount	Size and Class	Idle(l) or Active (A)	No.	Total Hours	Rate	Amount
			\$0.00				\$0.00						
Laborer	2	8	\$69.45	Total Fence	1	\$11,000.00	\$11,000.00	Mini Excavator		1	8	\$27.46	\$219.68
Driver	1	4	\$55.92	EA Quinn	1	\$600.00	\$600.00	Tractor		1	4	\$62.20	\$248.80
			\$0.00	Topsoil	1	\$350.00	\$350.00	Low Bed Trailer		1	4	\$25.14	\$100.56
			\$0.00	Triaxle	8	\$85.00	\$680.00						
			\$0.00	Placards	1	\$400.00	\$400.00						\$0.00
			\$0.00				\$0.00						\$0.00
			\$0.00				\$0.00						\$0.00
1	Total Labor		\$1,334.88				\$0.00						\$0.00
2	Health	F	\$0.00				\$0.00						\$0.00
	Welfare	L	\$0.00				\$0.00						\$0.00
	and	O	\$0.00				\$0.00						\$0.00
	Pension		\$0.00				\$0.00						\$0.00
			\$0.00	Total			\$13,030.00						\$0.00
			\$0.00	Less Discounts									\$0.00
3	Ins. And Taxes on Item 1		\$378.30	Total			\$1,303.00						\$0.00
4	10% of (Item 1 + 2 + 3)		\$171.32	Additional % = 10%			\$1,303.00						\$0.00
5	Total (Items 1 thru 4)		\$1,884.50	Total			\$14,333.00	Total					\$569.04
Inspector:				Contractor's Representative: ED HELLAUER				Date: 11/19/19				Daily Total	\$16,786.54
												Total to Date	

COMMERCIAL PROPOSAL

TOTAL FENCE LLC 525 ELLA GRASSO BOULEVARD NEW HAVEN, CT 06519	Phone: 203-497-9096 Fax: 203-495-9111 CT Lic. #: 573732	Date 9/21/2020	PROPOSAL # 27116
SUBMITTED TO: GUERRERA CONSTRUCTION 154 CHRISTIAN ST. OXFORD, CT 06478		JOB NAME AND LOCATION: COP #09A-OMS-6' HIGH BVCLF	

Phone #:	203-888-5069	Fax #:	203-888-7191	Terms:	Net 30	Job #:	Sales Rep:	IAN
----------	--------------	--------	--------------	--------	--------	--------	------------	-----

Description Of Work	Unit Price	Qty.	U/M	Total
CHANGE ORDER PROPOSAL #09A SUPPLY AND INSTALL APPROXIMATELY 116 LF TOTAL OF 6' HIGH PVC-COATED CHAINLINK FENCE, 2"x8GAx72" KK FABRIC, 3" DQ40 TERMINAL POSTS, 2 1/2" DQ40 LINE POSTS, 1 5/8" DQ40 TOP RAIL AND BRACE RAIL, 6 GAUGE BOTTOM TENSION WIRE, INCLUDES (2) 3' WIDE SINGLE SWING GATES. FENCE COLOR: BLACK, CONCRETE FOOTINGS ALL POSTS NOTE 01: FENCE NEEDS TO BE OFFSET FROM RETAINING WALL BY 2" TO RUN THE WIRE BEHIND THE POSTS NOTE 02: ROCK DRILLING IS INCLUDED.	11,000.00	1	LS	11,000.00

STATE OF CT DAS SBE/WBE CERTIFIED ***CITY OF HARTFORD WBE CERTIFIED***	Subtotal \$11,000.00
	Tax (6.35%) \$0.00
This proposal is subject to the Terms & Conditions page attached which is part of Total Fence LLC's proposal package. Work will not commence until a signed and dated proposal is received.	Total \$11,000.00

COMMERCIAL PROPOSAL

TOTAL FENCE LLC 525 ELLA GRASSO BOULEVARD NEW HAVEN, CT 06519	Phone: 203-497-9096 Fax: 203-495-9111 CT Lic. #: 573732	Date 9/1/2020	PROPOSAL # 27015
---	---	------------------	---------------------

SUBMITTED TO: GUERRERA CONSTRUCTION 154 CHRISTIAN ST. OXFORD, CT 06478	JOB NAME AND LOCATION: COP #09-OMS-6' HIGH BVCLF
---	---

Phone #: 203-888-5069	Fax #: 203-888-7191	Terms: Net 30	Job #:	Sales Rep: IAN
-----------------------	---------------------	---------------	--------	----------------

Description Of Work	Unit Price	Qty.	U/M	Total
CHANGE ORDER PROPOSAL #09 SUPPLY AND INSTALL APPROXIMATELY 116 LF TOTAL OF 6' HIGH PVC-COATED CHAINLINK FENCE, 2"x8GAx72" KK FABRIC, 3" DQ40 TERMINAL POSTS, 2 1/2" DQ40 LINE POSTS, 1 5/8" DQ40 TOP RAIL AND BRACE RAIL, 6 GAUGE BOTTOM TENSION WIRE, INCLUDES (2) 3' WIDE SINGLE SWING GATES, SLATS ON SOUTH SIDE, FENCE COLOR: BLACK, CONCRETE FOOTINGS ALL POSTS NOTE 01: FENCE NEEDS TO BE OFFSET FROM RETAINING WALL BY 2" TO RUN THE WIRE BEHIND THE POSTS <div style="text-align: center; color: orange; font-size: 2em; font-weight: bold;">Revised</div> <div style="text-align: center;">09/22/2020 7:36:19 AM</div>	9,800.00	1	LS	9,800.00

STATE OF CT DAS SBE/WBE CERTIFIED ***CITY OF HARTFORD WBE CERTIFIED***	Subtotal \$9,800.00
	Tax (6.35%) \$0.00

This proposal is subject to the Terms & Conditions page attached which is part of Total Fence LLC's proposal package. Work will not commence until a signed and dated proposal is received.	Total \$9,800.00
---	-------------------------



When Quality Matters

HIC 0559203

P.O. Box 716
 240 Commerce Street
 Glastonbury, CT 06033
 P 860-633-0115
 F 860-633-2044
 AA/EOE

Estimate

Estimate #	Date
12124	8/31/2020

Name / Address
GUERRERA CONSTRUCTION CO INC 154 CHRISTIAN STREET OXFORD CT 06478

Installed
OXFORD MIDDLE SCHOOL 50 GREAT OAK RD OXFORD, CT

Terms	Rep
	MB

Description	Total
CHANGE ORDER REQUEST	
FINISH RAKE & HYDROSEED 600SF OF LAWN IN AREA DISTURBED BY PLACEMENT OF BOULDERS AROUND PROPANE TANKS	600.00
NOTES: ASSUMES SEPTEMBER 2020 PREVAILING WAGES APPLY SALES TAX EXEMPT TOPSOIL PROVIDED & INSTALLED BY OTHERS	

Signature _____

Subtotal	\$600.00
Sales Tax (6.35%)	\$0.00
Total	\$600.00