




Issues / Revisions		
No.	Date	Description
02/15/2019		LOCAL REVIEW SET
03/01/2019		100% CD
05/28/2019		CONFORMANCE DOCUMENTS
09/04/2020		CA

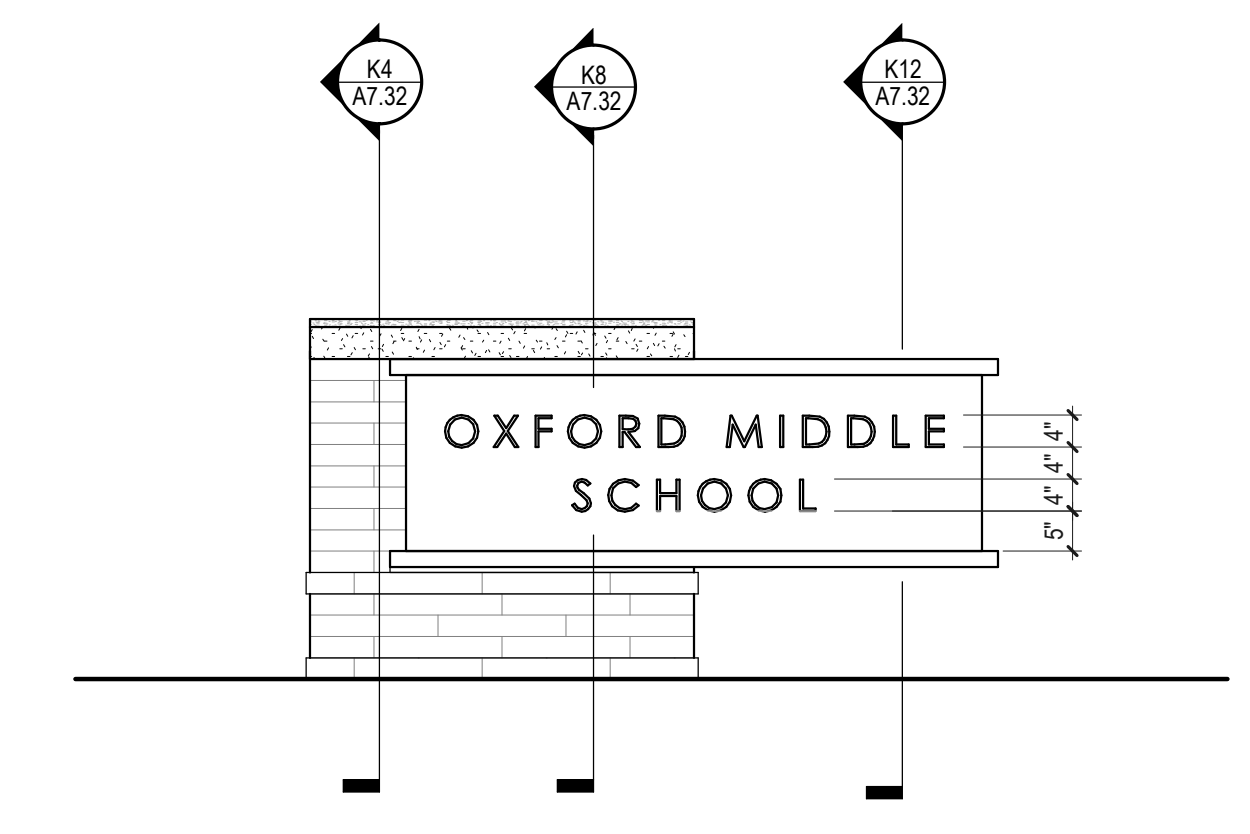


C4 LIGHTED MONUMENT SIGN - NORTH
1/2" = 1'-0"

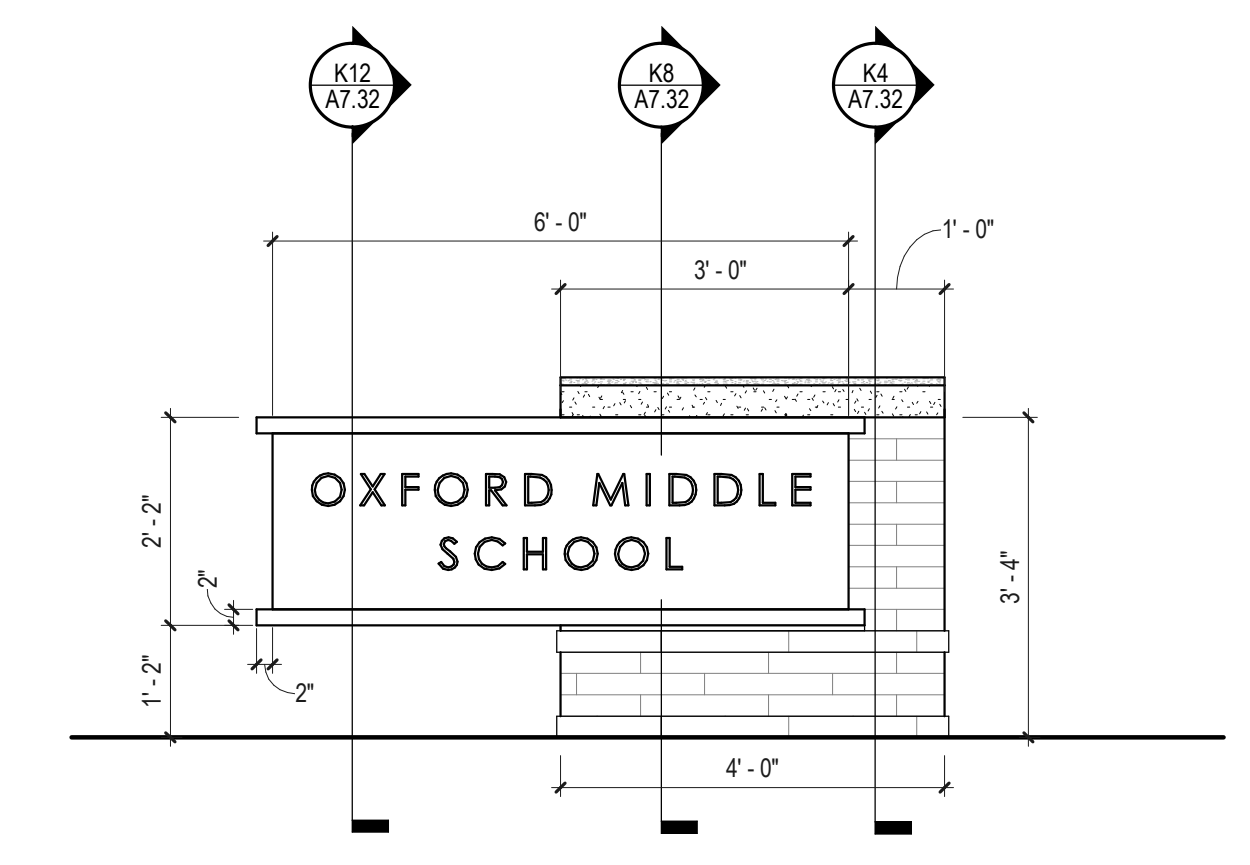


E4 LIGHTED MONUMENT SIGN - SOUTH
1/2" = 1'-0"

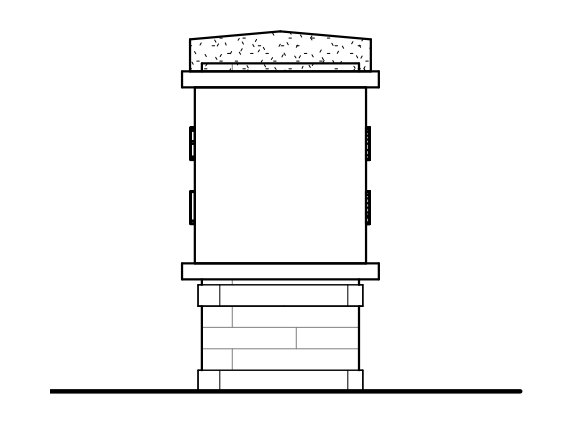


C6 LIGHTED MONUMENT SIGN - WEST
1/2" = 1'-0"

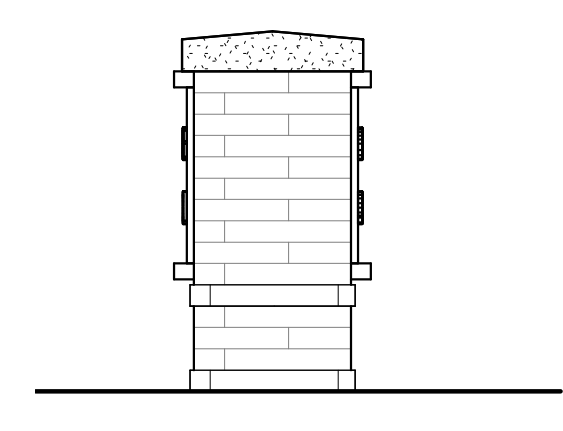


E6 LIGHTED MONUMENT SIGN - EAST
1/2" = 1'-0"

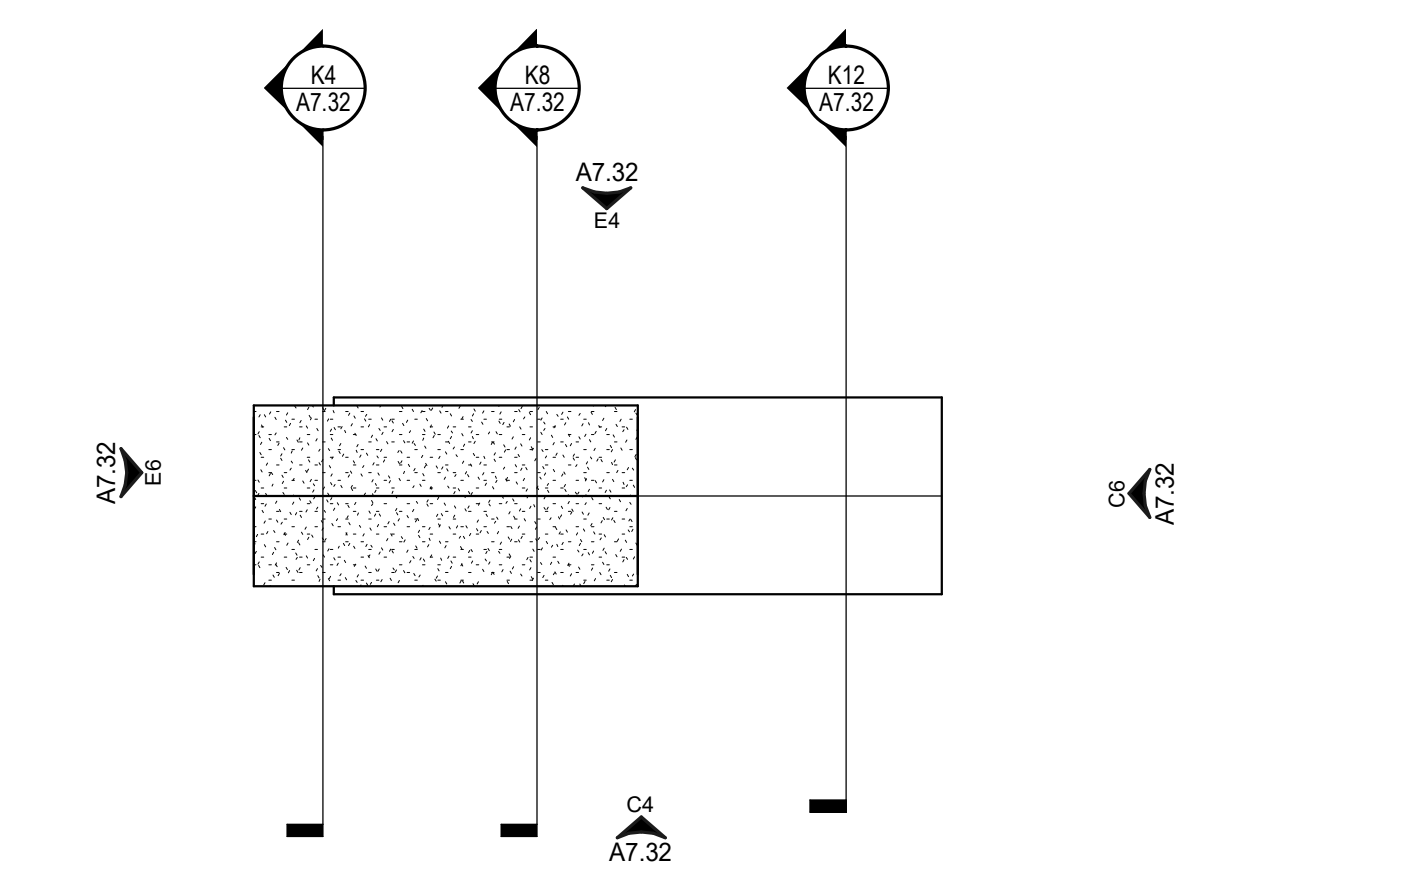


E9 LIGHTED MONUMENT SIGN
1/2" = 1'-0"

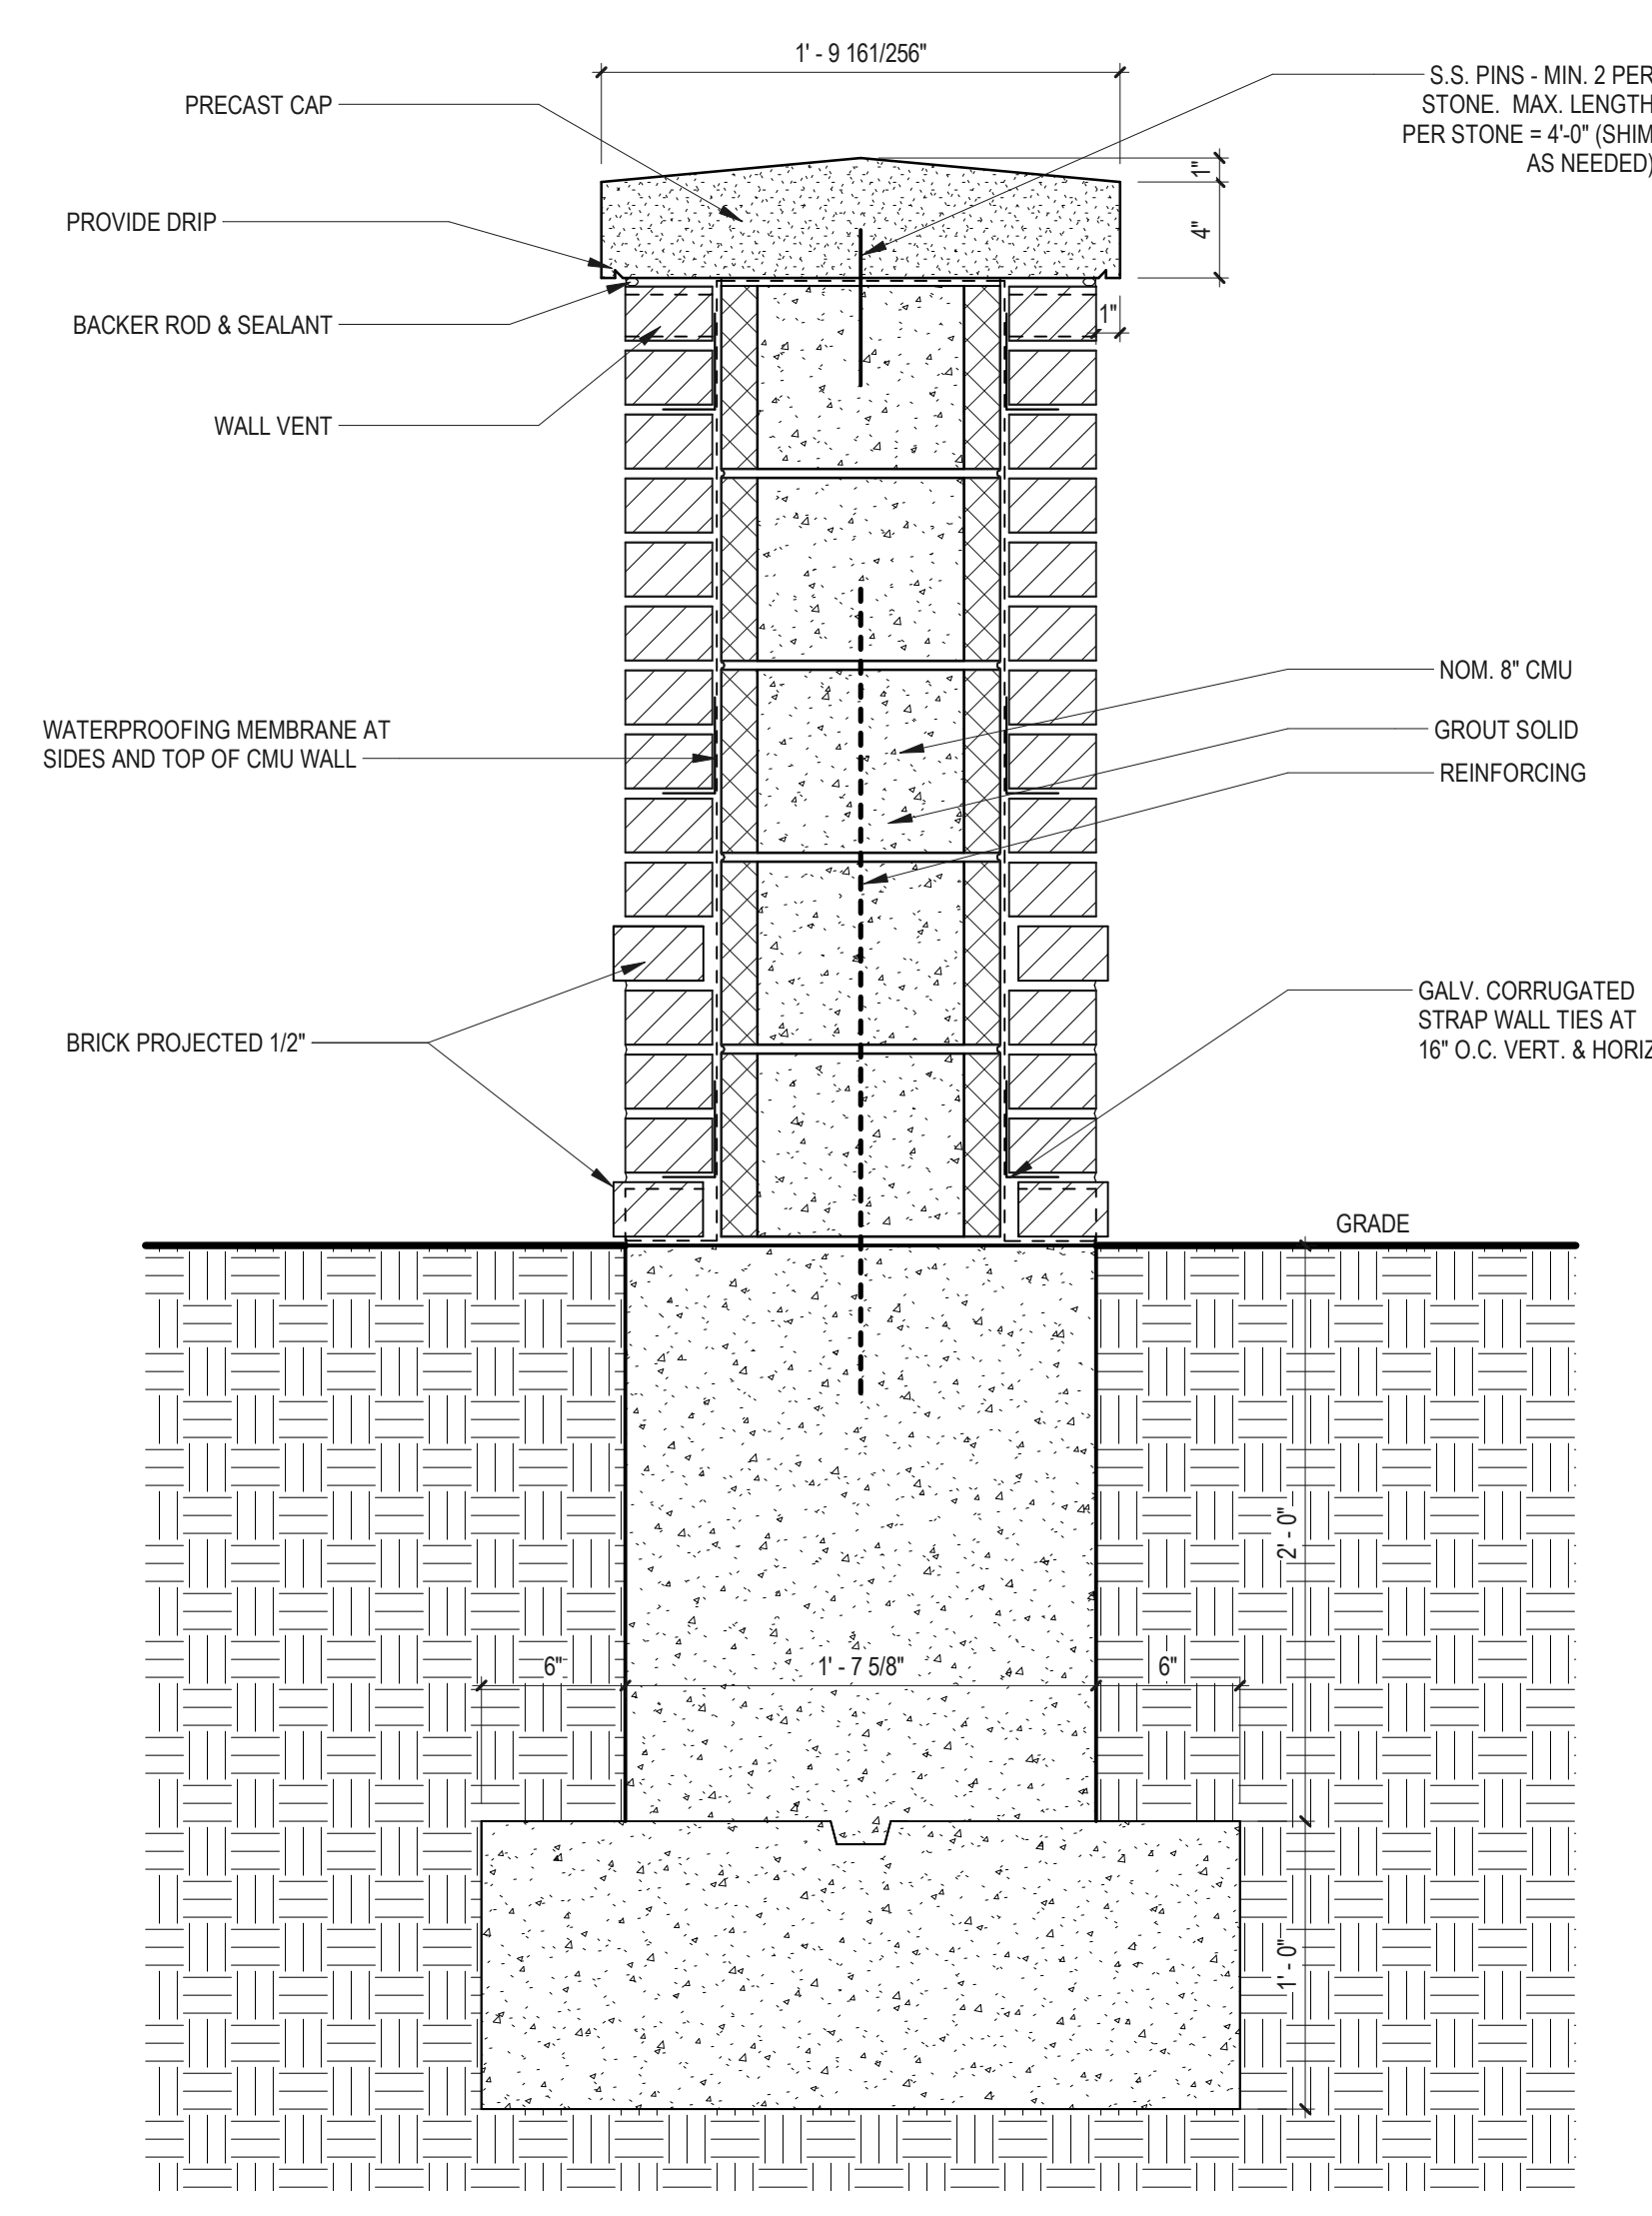

K4 SECTION DETAIL @ LIGHTED MONUMENT SIGN 3
1 1/2" = 1'-0"

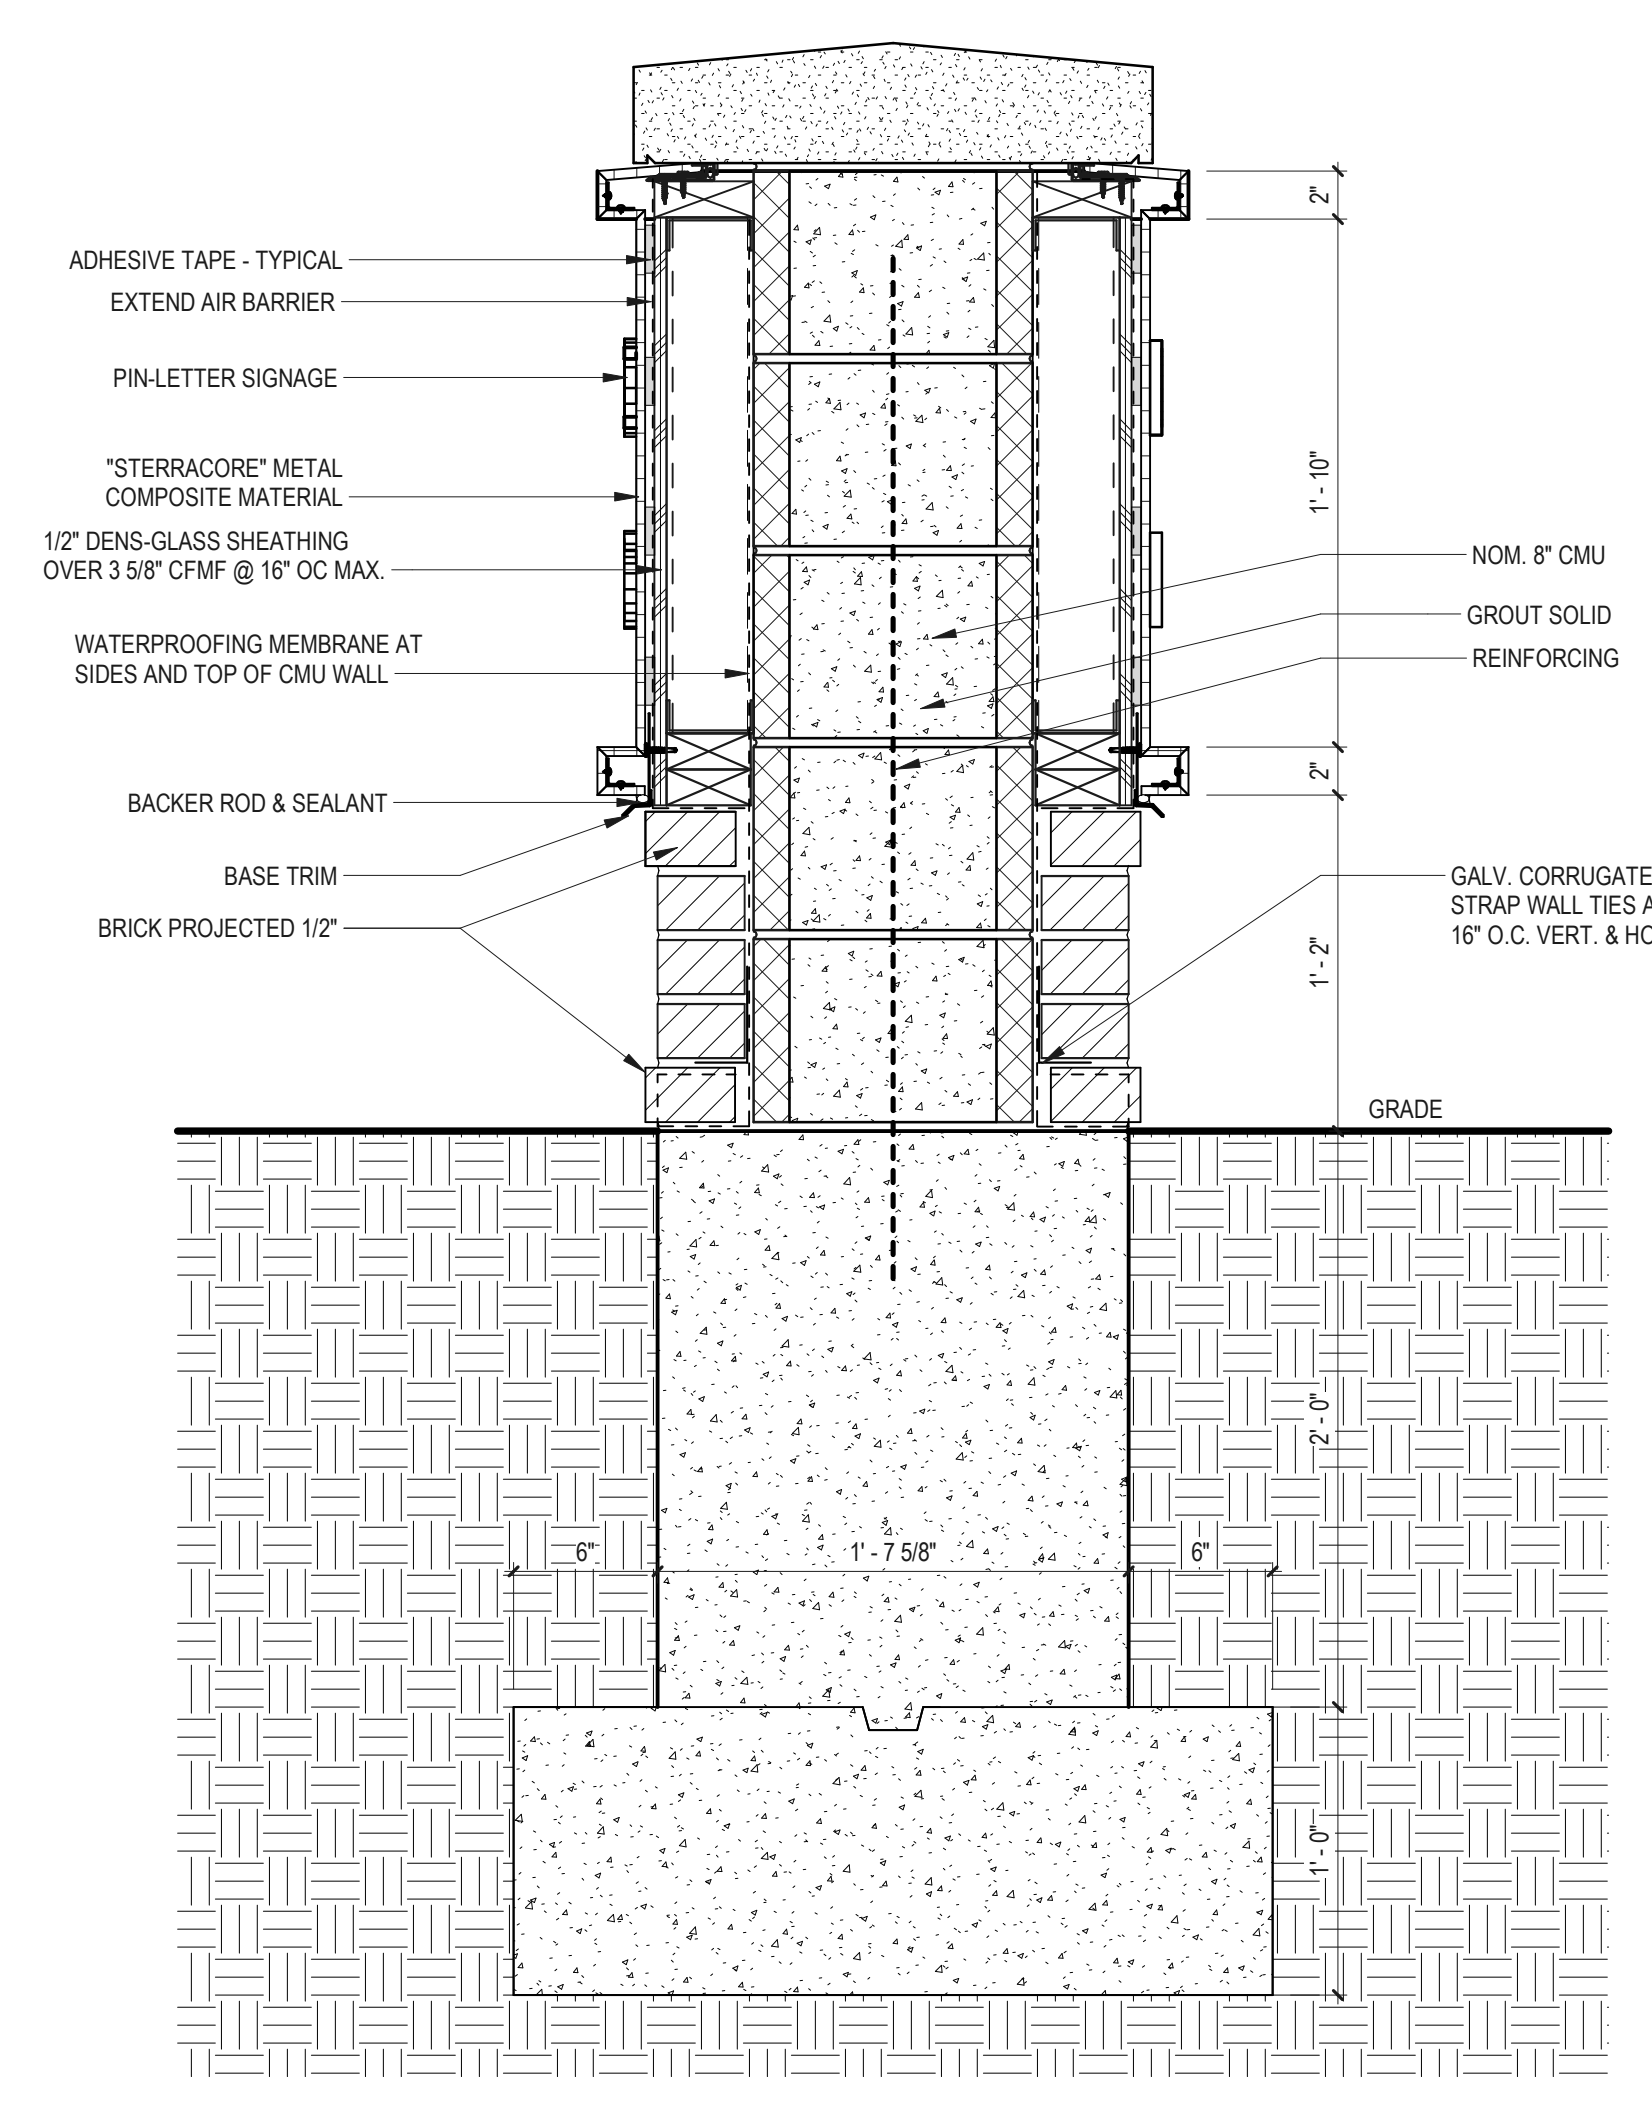

K8 SECTION DETAIL @ LIGHTED MONUMENT SIGN 2
1 1/2" = 1'-0"

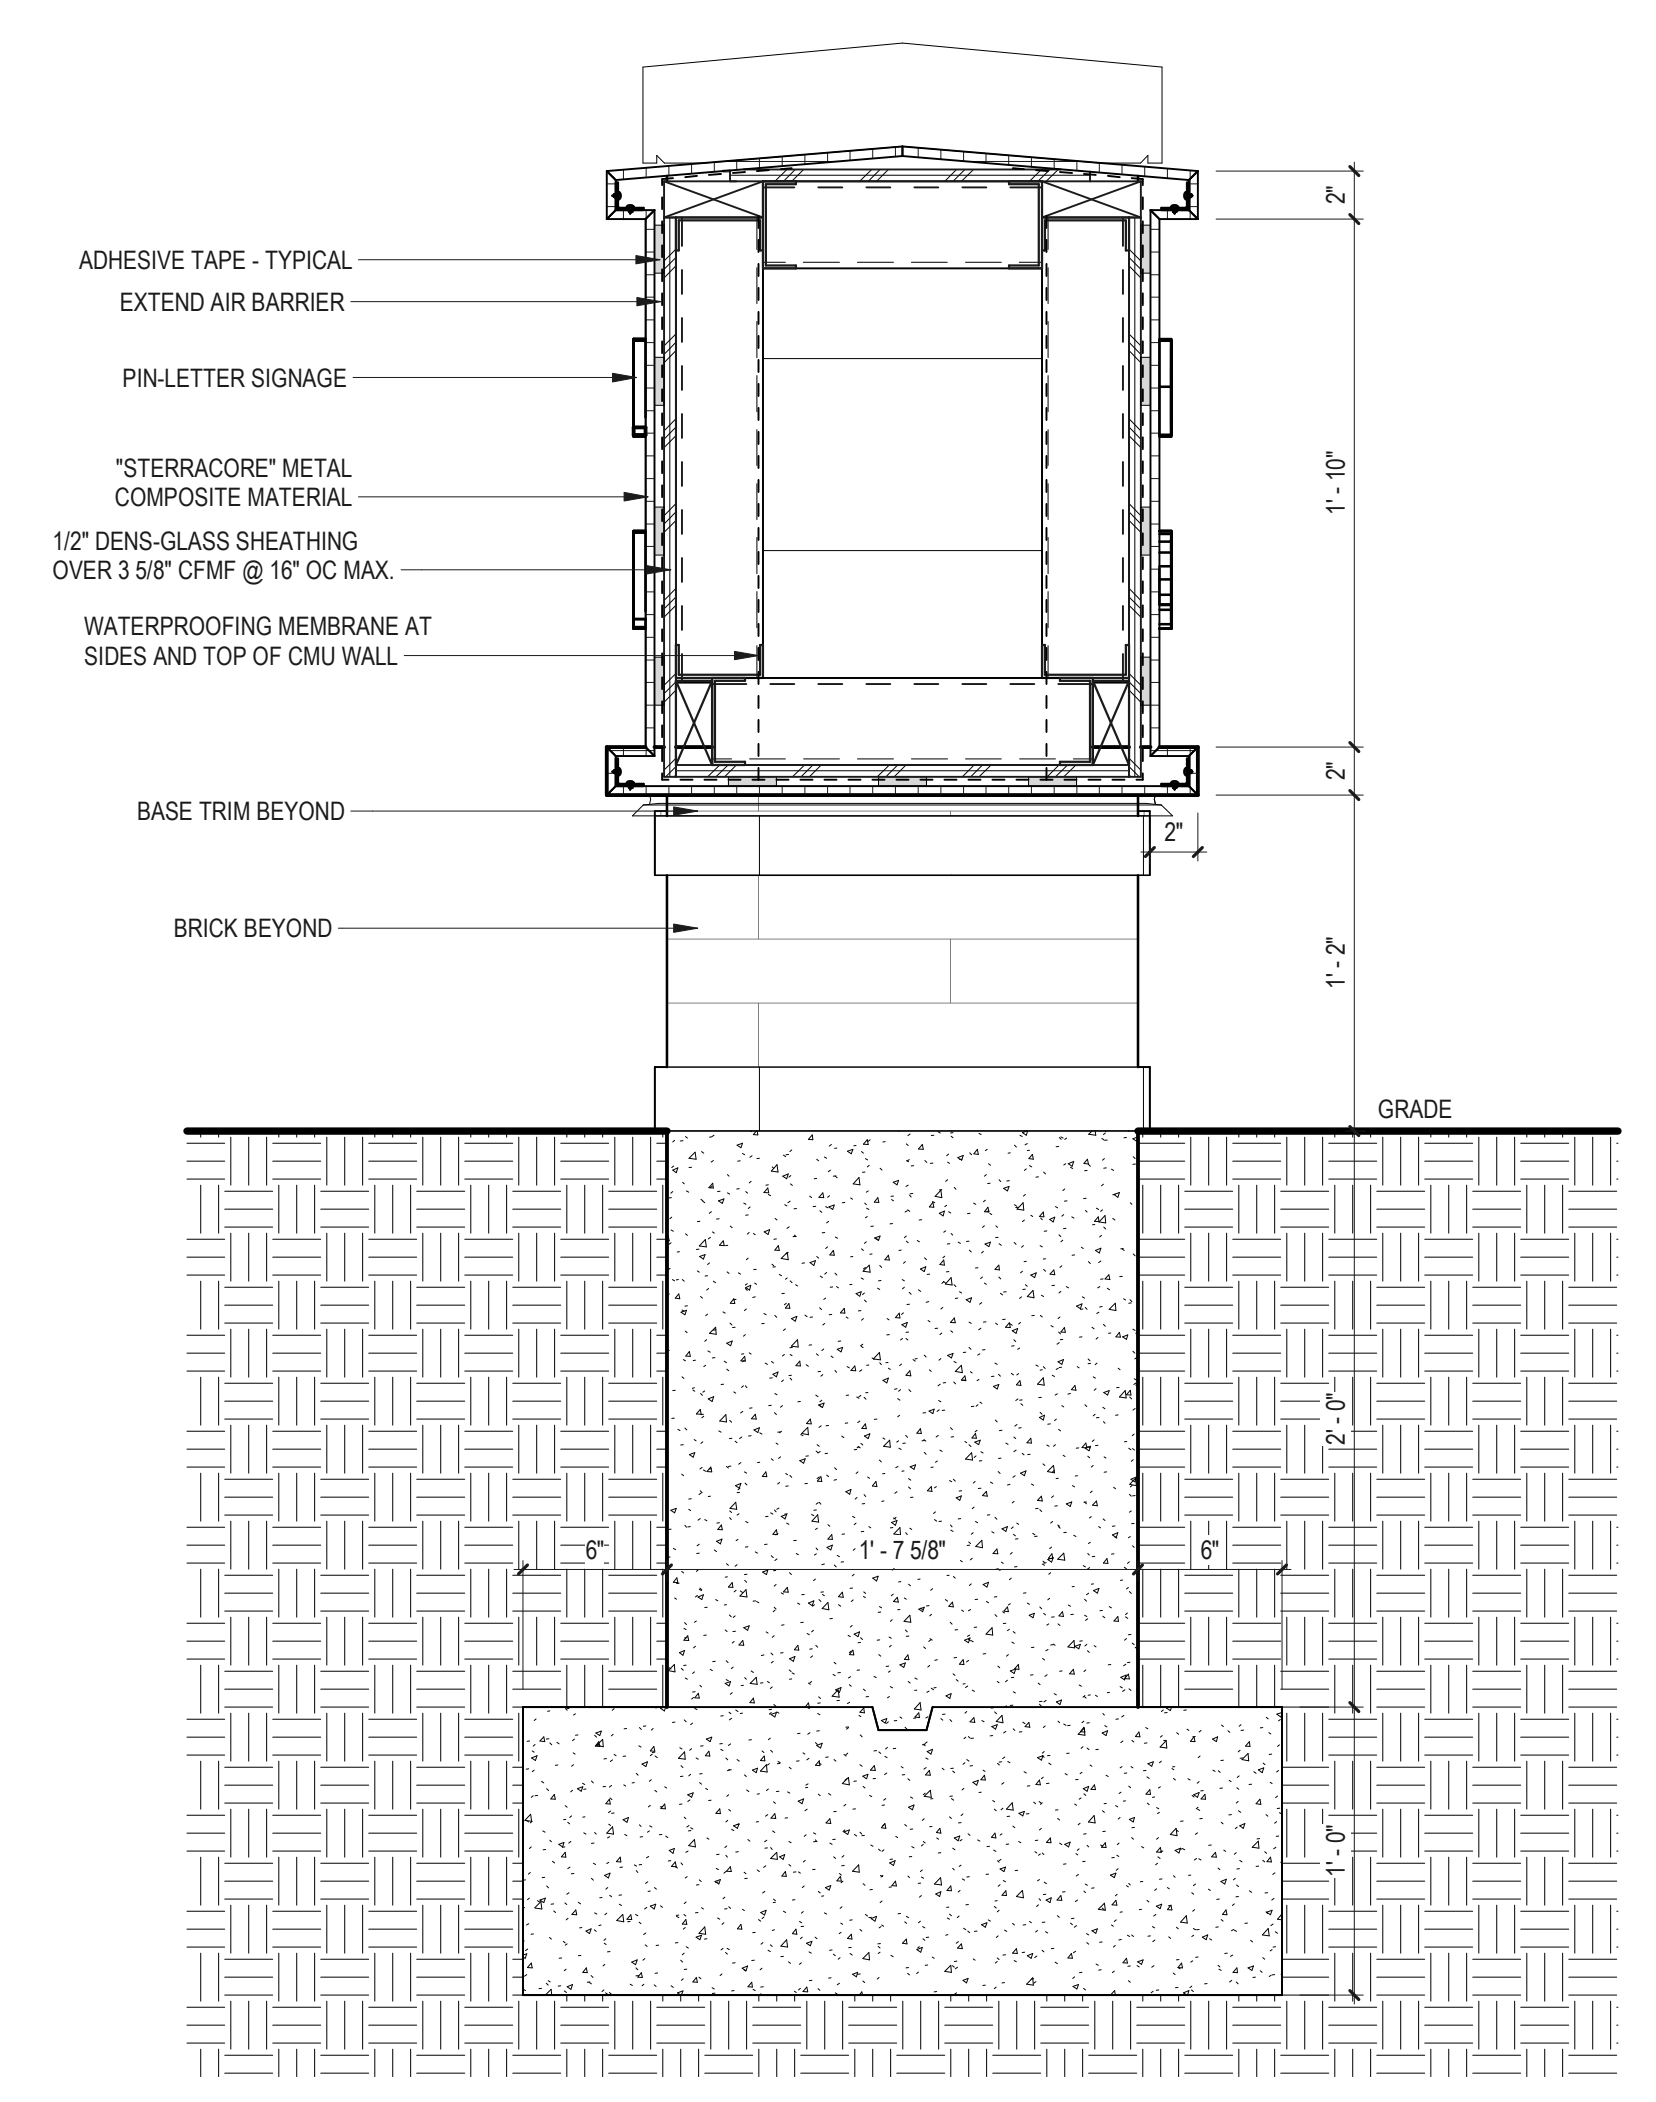

K12 SECTION DETAIL @ LIGHTED MONUMENT SIGN 1
1 1/2" = 1'-0"