


File Path: J:\DWG\2017\0160A20\CivilPlan\20170160A20_STP01.dwg Layout: SK-CS101.4 Plotted: Fri, September 18, 2020 - 3:48 PM User: tgriffing
 Plotter: DWG TO PDF-PC3 CTB File: FO.STB
 LAYER STATE:

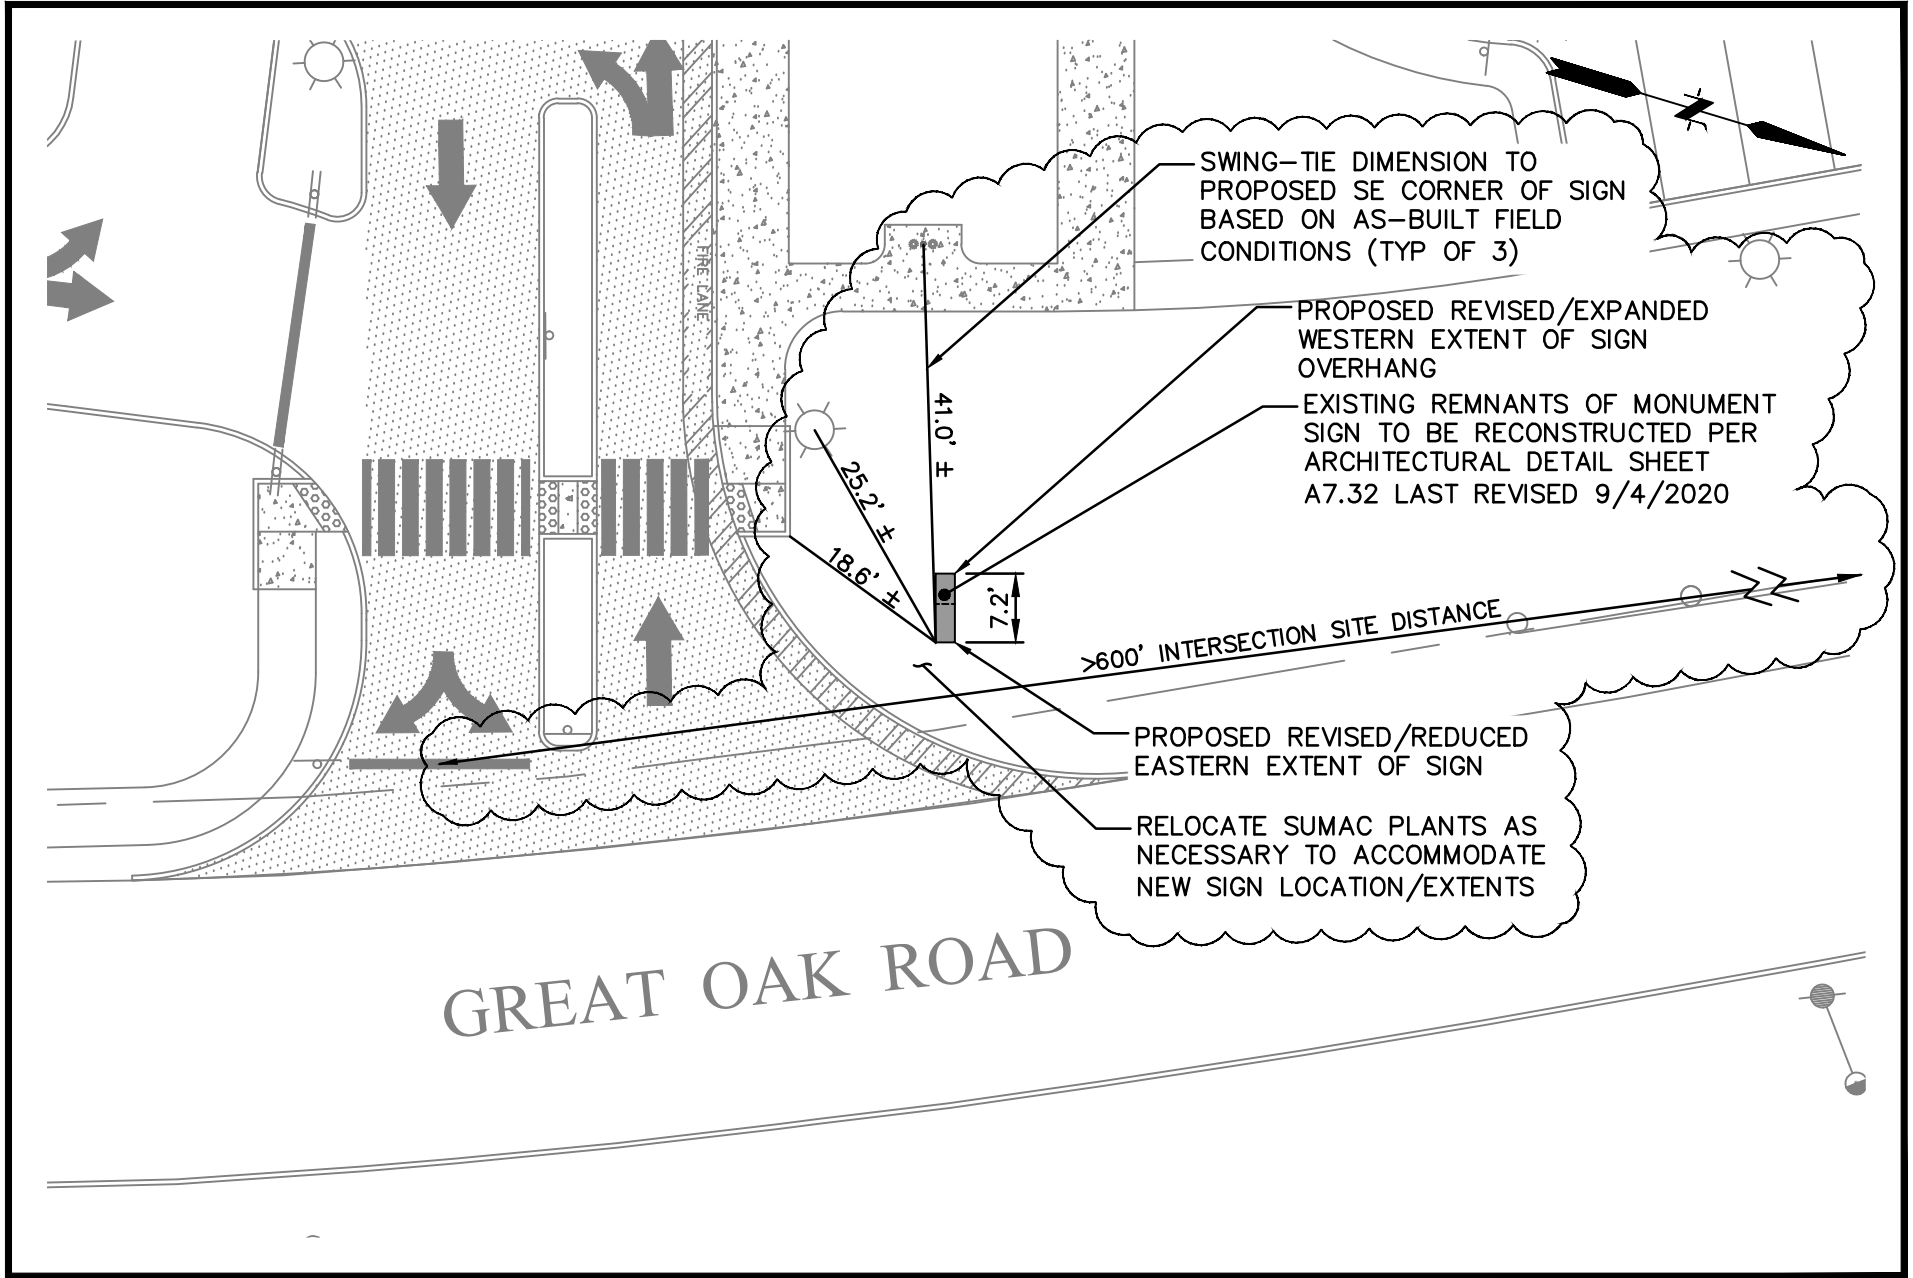

GREAT OAK ROAD

SCALE:	
HORIZ.:	1"=20'
VERT.:	
DATUM:	
HORIZ.:	
VERT.:	
MS VIEW:	
GRAPHIC SCALE	



FUSS & O'NEILL

56 QUARRY ROAD
 TRUMBULL, CONNECTICUT 06611
 203.374.3748
 www.fando.com

TOWN OF OXFORD
 REDUCED MONUMENT SIGN EXTENTS
 AND ASSOCIATED SIGHT DISTANCE SKETCH
 OXFORD MIDDLE SCHOOL
 CONNECTICUT

PROJ. No.: 20170160.A20
 DATE: 9/18/2020

SK-CS101.4